

vloer pilaar links

Theater de Vest Grote zaal

vloer muur rechts



| | |
|---------|---------|
| 2 Kw ☆ | |
| 61 d/sw | 62 d/sw |
| 63 d/sw | 64 d/sw |
| 65 d/sw | 66 d/sw |
| 67 d/sw | 68 d/sw |
| | |
| 69 sw | 70 sw |
| 71 sw | 72 sw |
| 73 sw | 74 sw |
| 75 sw | 76 sw |
| 77 sw | 78 sw |

| | |
|----------|----------|
| 2 Kw ☆ | |
| 161 d/sw | 162 d/sw |
| 163 d/sw | 164 d/sw |
| 165 d/sw | 166 d/sw |
| 167 d/sw | 168 d/sw |
| | |
| 169 sw | 170 sw |

| | | | |
|------------|--------|--------|--------|
| HB trek 41 | | | |
| HB 181 | HB 182 | HB 183 | HB 184 |





| | |
|---------|--|
| 2 Kw ☆ | |
| 58 d/sw | |
| 57 d/sw | |

| | |
|----------|--|
| 2 Kw ☆ | |
| 158 d/sw | |
| 157 d/sw | |

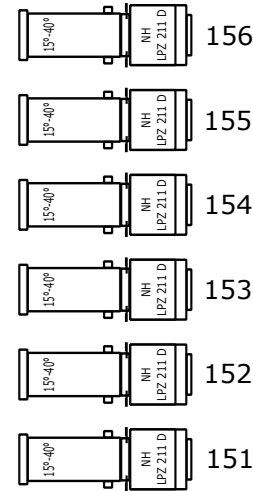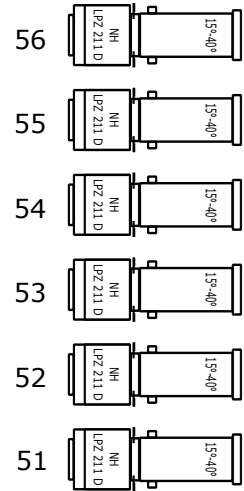

zijbrug links

zijbrug rechts

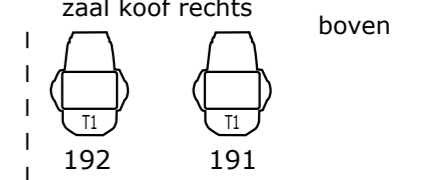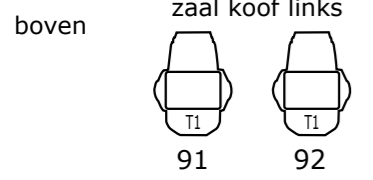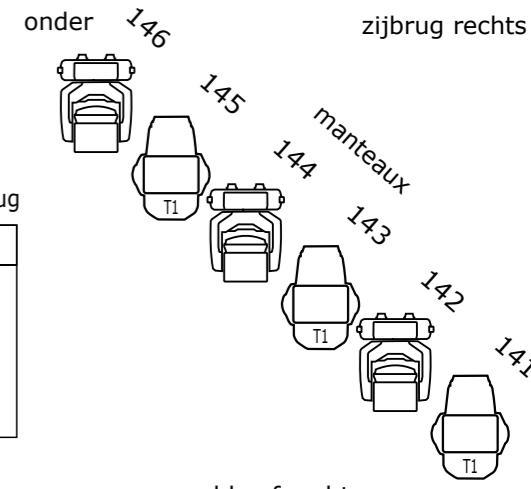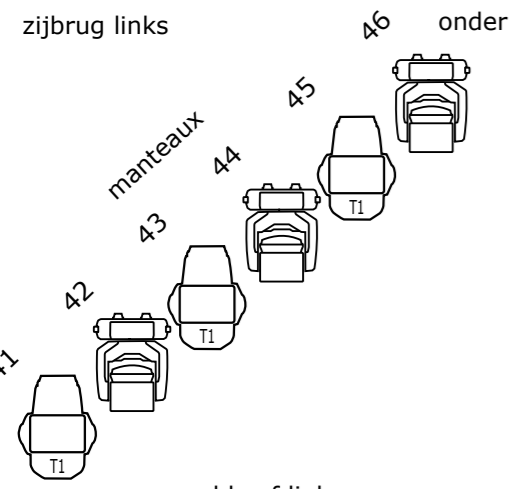

| | |
|---------|---------|
| omloop | |
| 2 Kw ☆ | |
| 94 sw | 95 sw |
| 96 sw | 97 d/sw |
| 98 d/sw | 99 d/sw |




| | |
|--------|--------|
| omloop | |
| 2 Kw ☆ | |
| 194 sw | 195 sw |
| 196 sw | |

| | |
|--------|--|
| omloop | |
| 2 Kw ☆ | |
| 60 sw | |

| | |
|--------|--|
| omloop | |
| 2 Kw ☆ | |
| 160 sw | |

| | |
|-------------------------------|--|
| Manteaux en vaste portaalbrug | |
| 2 Kw ☆ | |
| 39 d/sw | |
| 38 d/sw | |

| | |
|-------------------------------|--|
| Manteaux en vaste portaalbrug | |
| 2 Kw ☆ | |
| 139 d/sw | |
| 138 d/sw | |

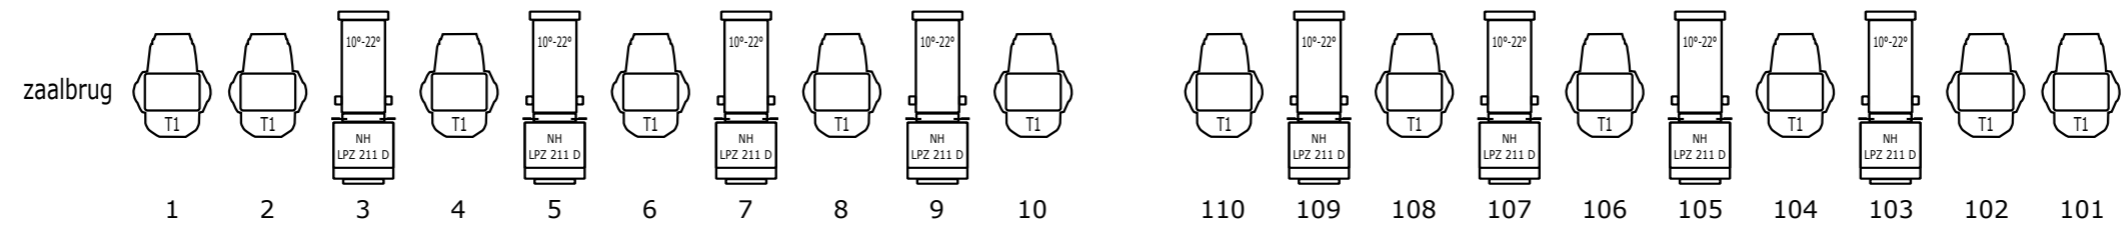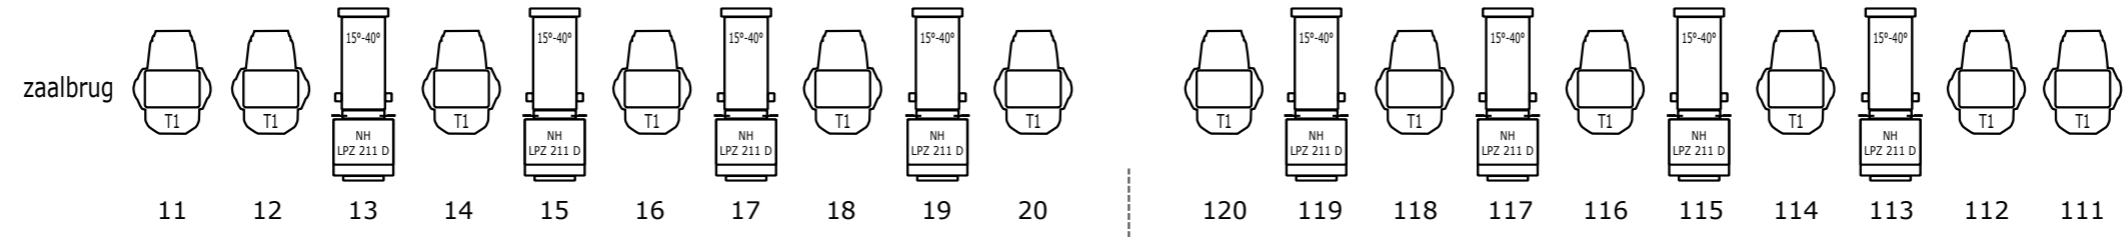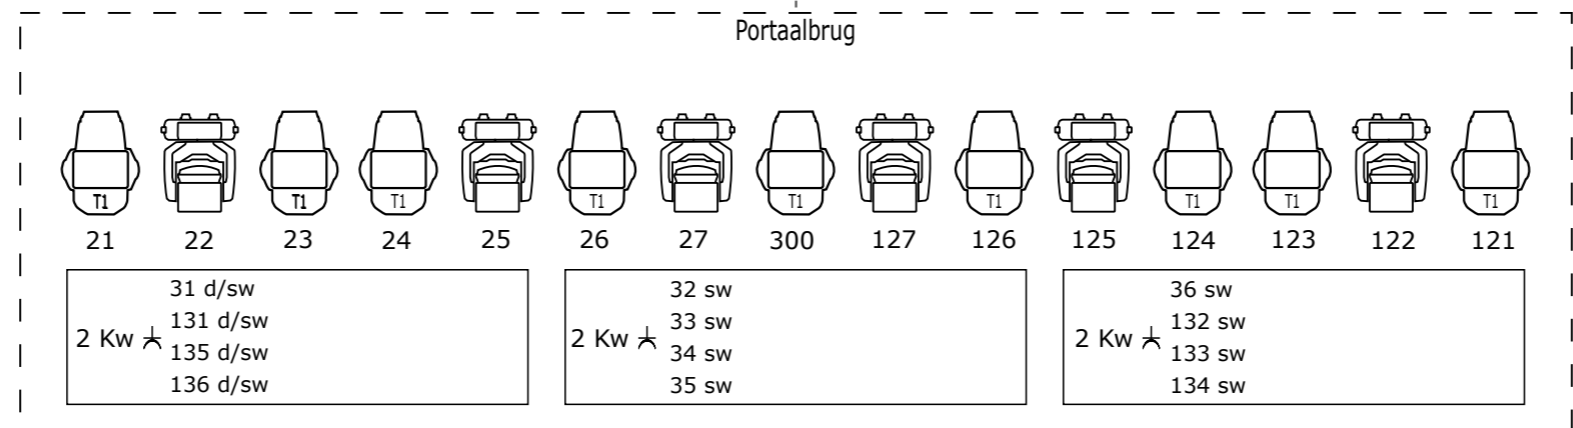

| | | |
|----------------------|----------|----------|
| Omloop midden 2 Kw ☆ | | |
| 197 d/sw | 198 d/sw | 199 d/sw |

| | |
|---|--|
| 2 x volgspot Robert Juliat Ivanhoe msr 2500 9°- 21° | |
|---|--|

| | |
|---------------------|--|
| 80 Zaallicht Preset | |
| 81 Kleurtemperatuur | |

| | |
|--------------------|-----------------|
| Blauwlicht | |
| 76 Zijtoneel links | 77 Toneel links |
| 78 Toneel rechts | |

| | |
|-----------------------|-----------------------|
| Orkestlicht | |
| 301 - 302 - 303 - 304 | 305 - 306 - 307 - 308 |