
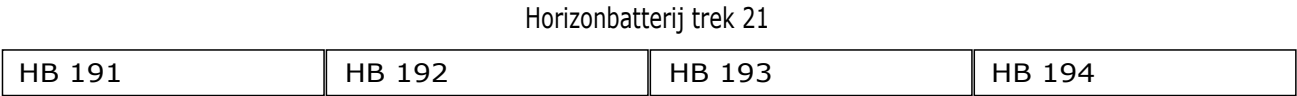



⚡ 3 Kw D/SW
Zijbrug
88 -
87 -
86 -
85 -
84 -
83 -
82 -
81 -

Zaallicht 80


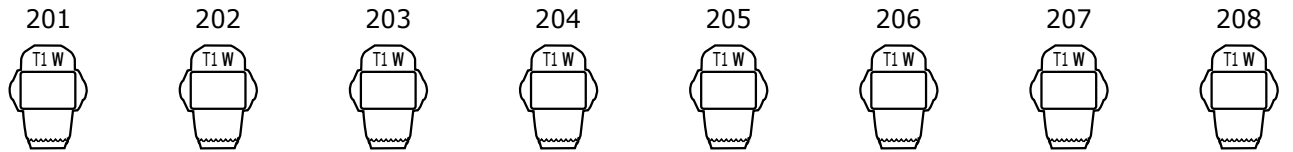


⚡ 3 Kw D/SW
Zijbrug
185 -
184 -
183 -
182 -
181 -

⚡ 3 Kw Dim
Zijbrug parallel vloer
69 -
70 -
71 -
72 -
73 -
74 -
75 -
76 -
Zijbrug parallel vloer
61 -
62 -
63 -
64 -
65 -
66 -
67 -
68 -
Zijbrug
41 -
42 -
43 -
44 -
45 -
46 -
47 -
48 -

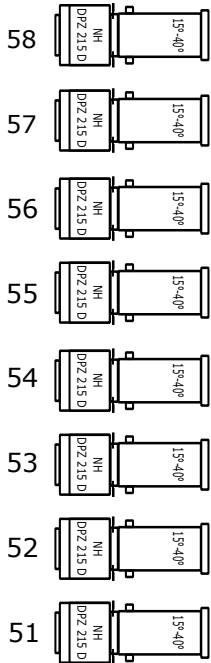


zijbrug links

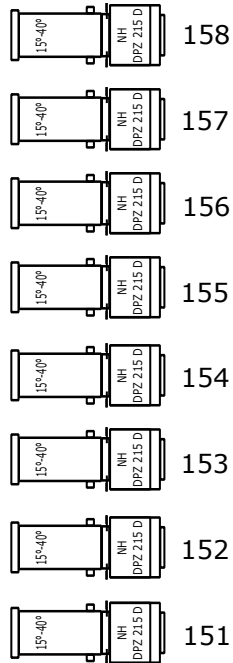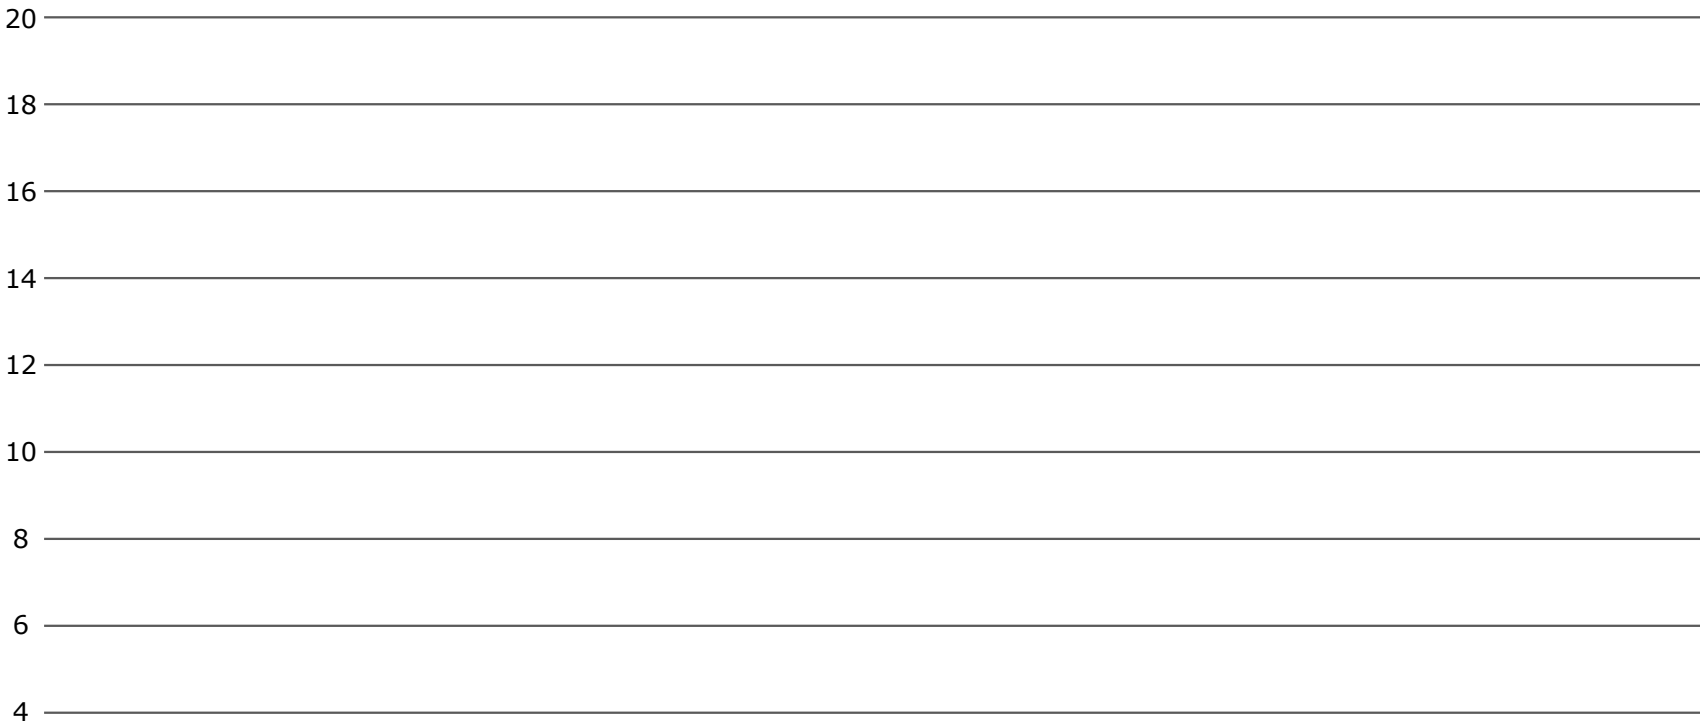

zijbrug rechts

⚡ 3 Kw Dim
Zijbrug parallel vloer
169 -
170 -
171 -
172 -
173 -
174 -
175 -
176 -
Zijbrug parallel vloer
161 -
162 -
163 -
164 -
165 -
166 -
167 -
168 -
Zijbrug
141 -
142 -
143 -
144 -
145 -
146 -
147 -
148 -

Portaalbrug

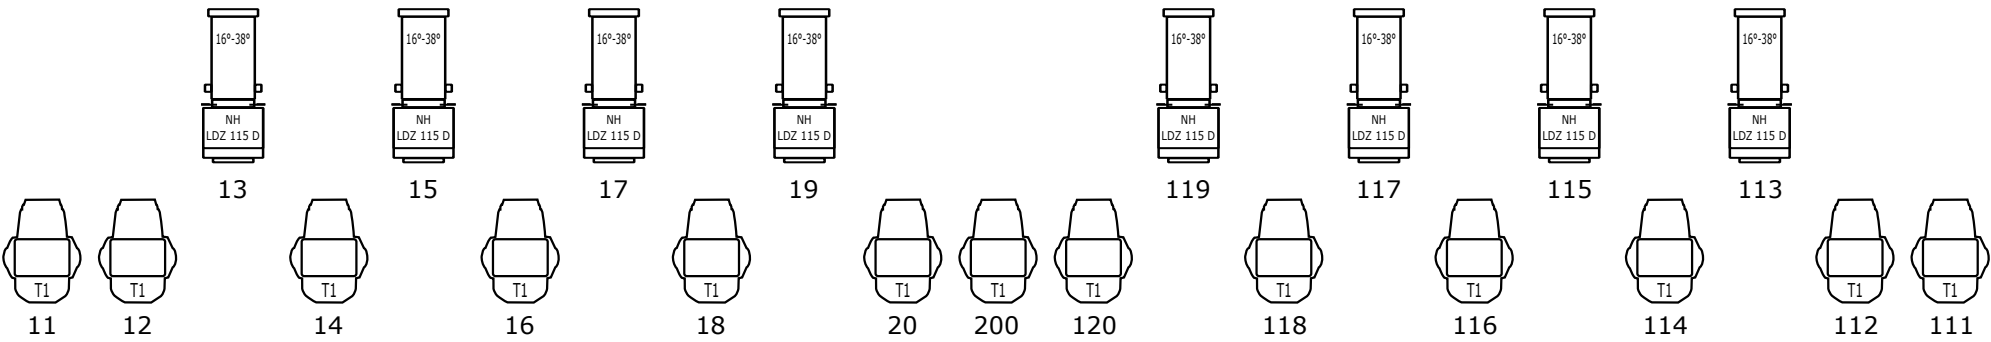

zaalbrug

